


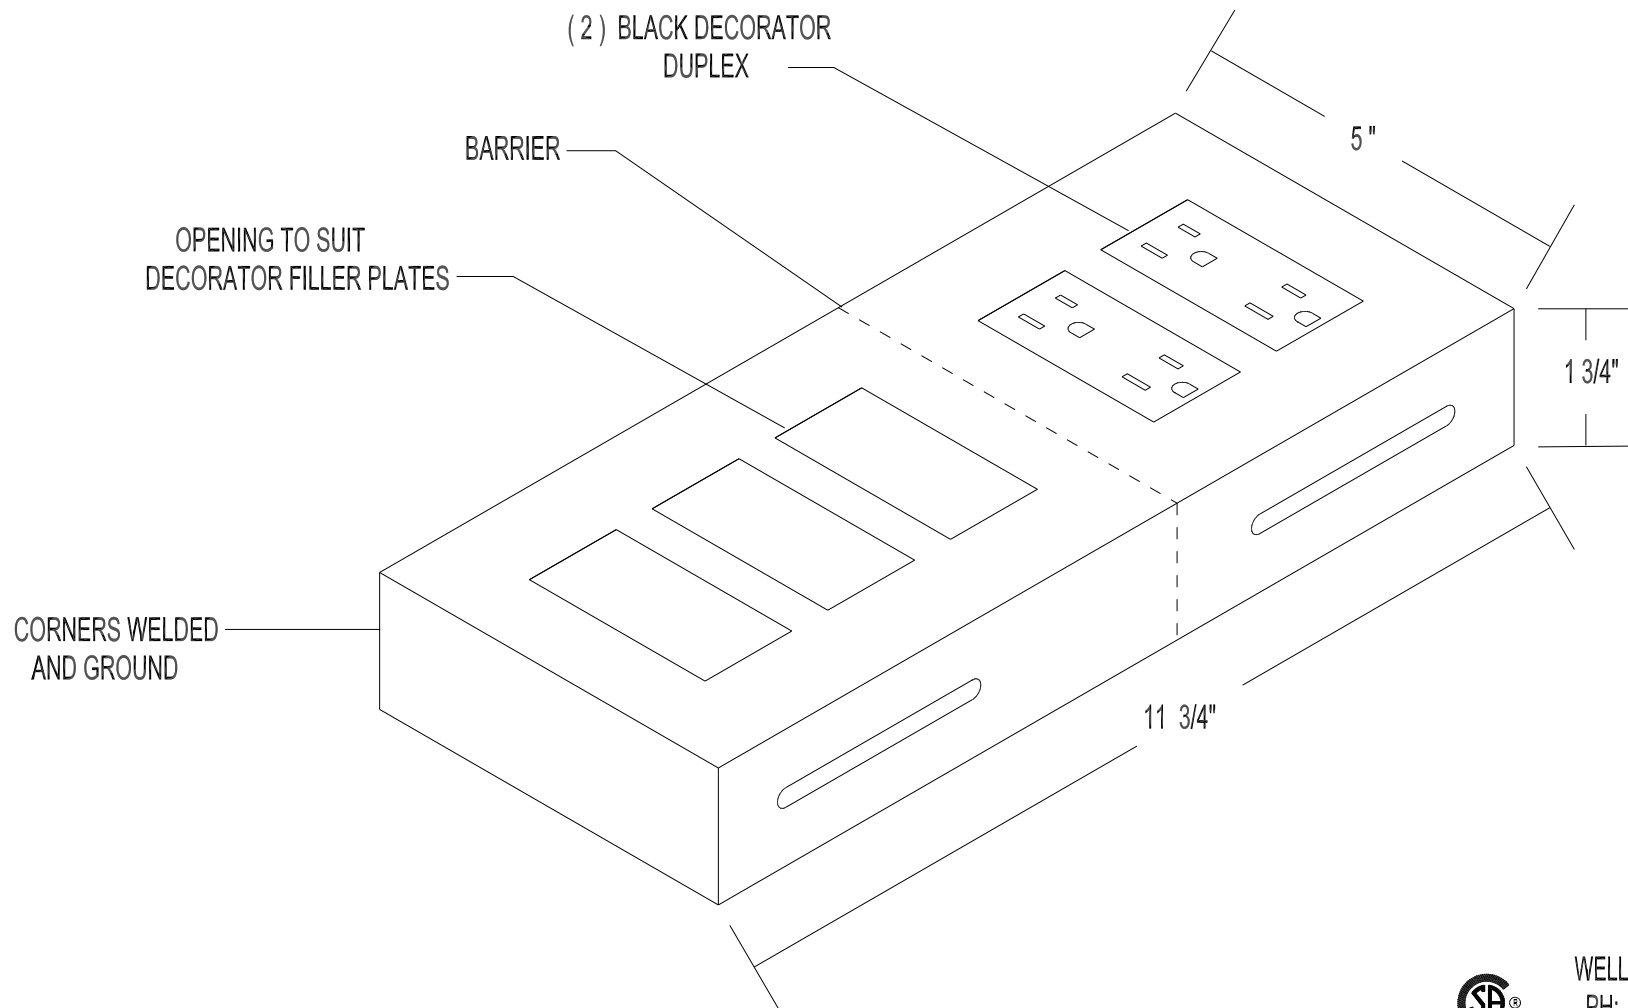

WELLMARK ELECTRIC
PH: 519-650-4495
wellmarkelectric.com

MATERIALS: 16 GA STEEL

NOTES: TOP - POWDER COAT TEXTURED BLACK



TITLE

FM SERIES FLOOR MONUMENT

DIMENSIONS IN INCHES
UNLESS OTHERWISE SPECIFIED

SCALE NTS

REFERENCE

DR. BY MP


DATE 01 / 17

PART NO.

FM5-11XXX-B

APP. BY

DATE

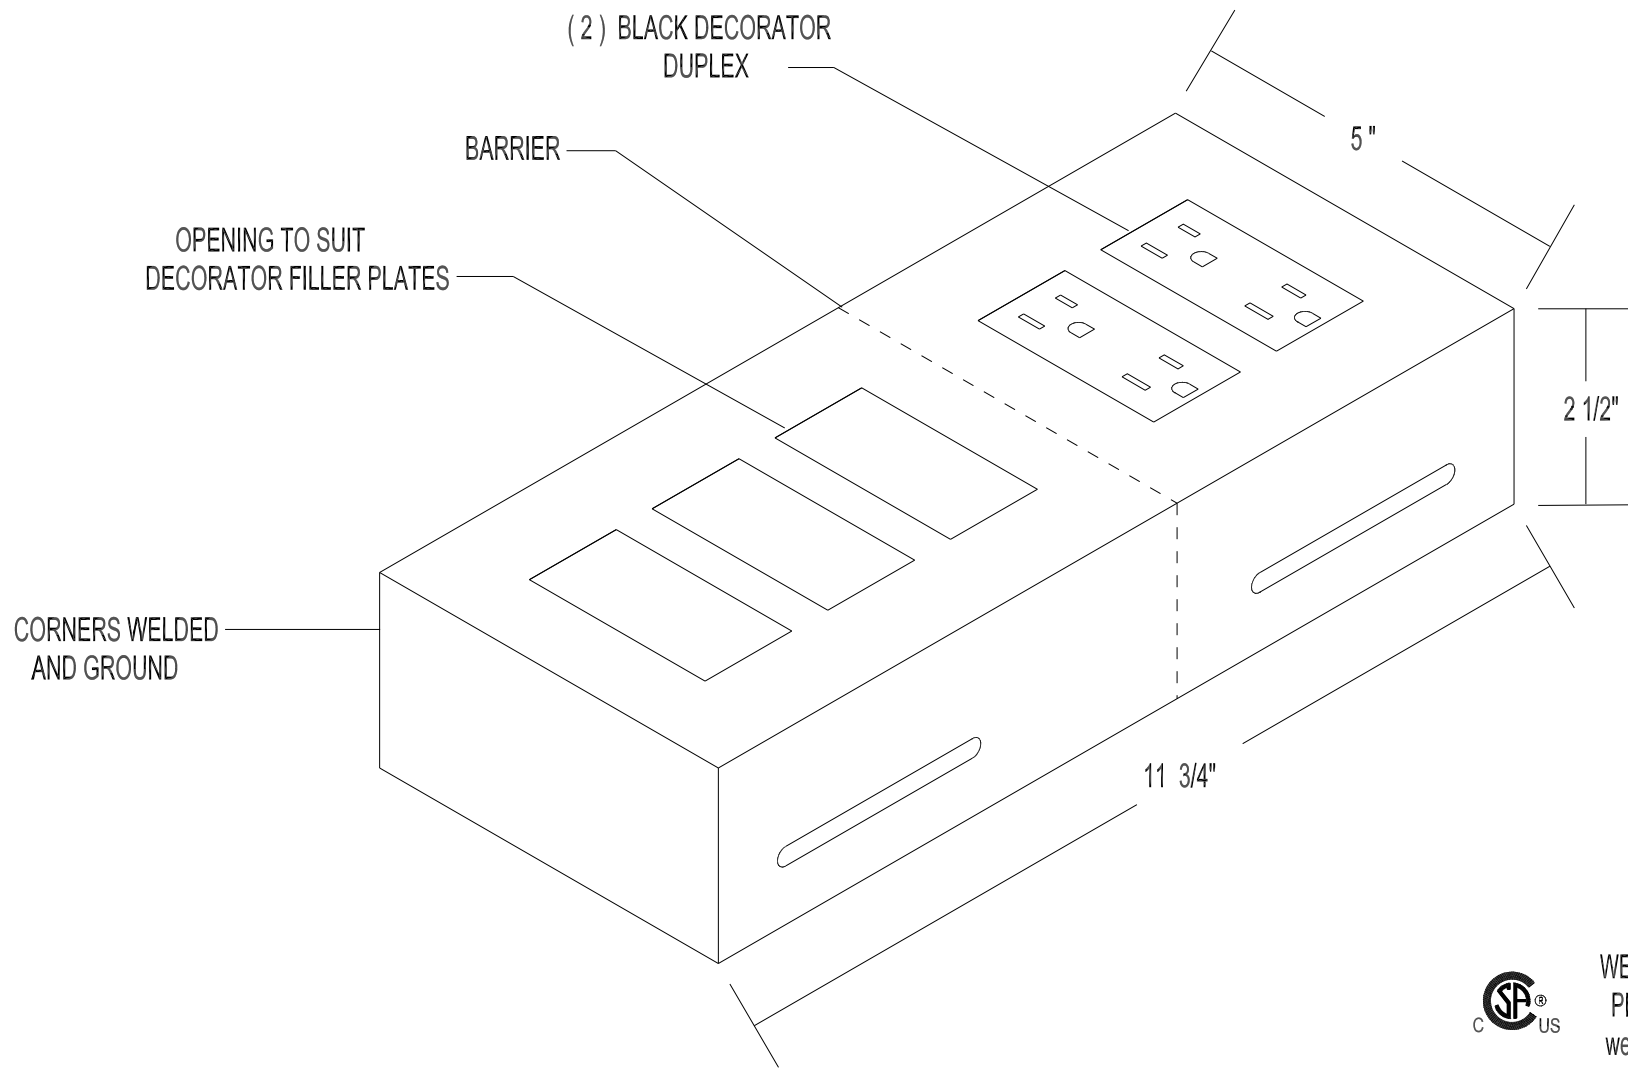

WELLMARK ELECTRIC
PH: 519-650-4495
wellmarkelectric.com

MATERIALS: 16 GA STEEL

NOTES: TOP - POWDER COAT TEXTURED BLACK



TITLE

FM SERIES FLOOR MONUMENT

DIMENSIONS IN INCHES
UNLESS OTHERWISE SPECIFIED

SCALE NTS

REFERENCE

DR. BY MP


DATE 01 / 17

PART NO.

FM5-11XXX-B- 2 1/2"

APP. BY

DATE

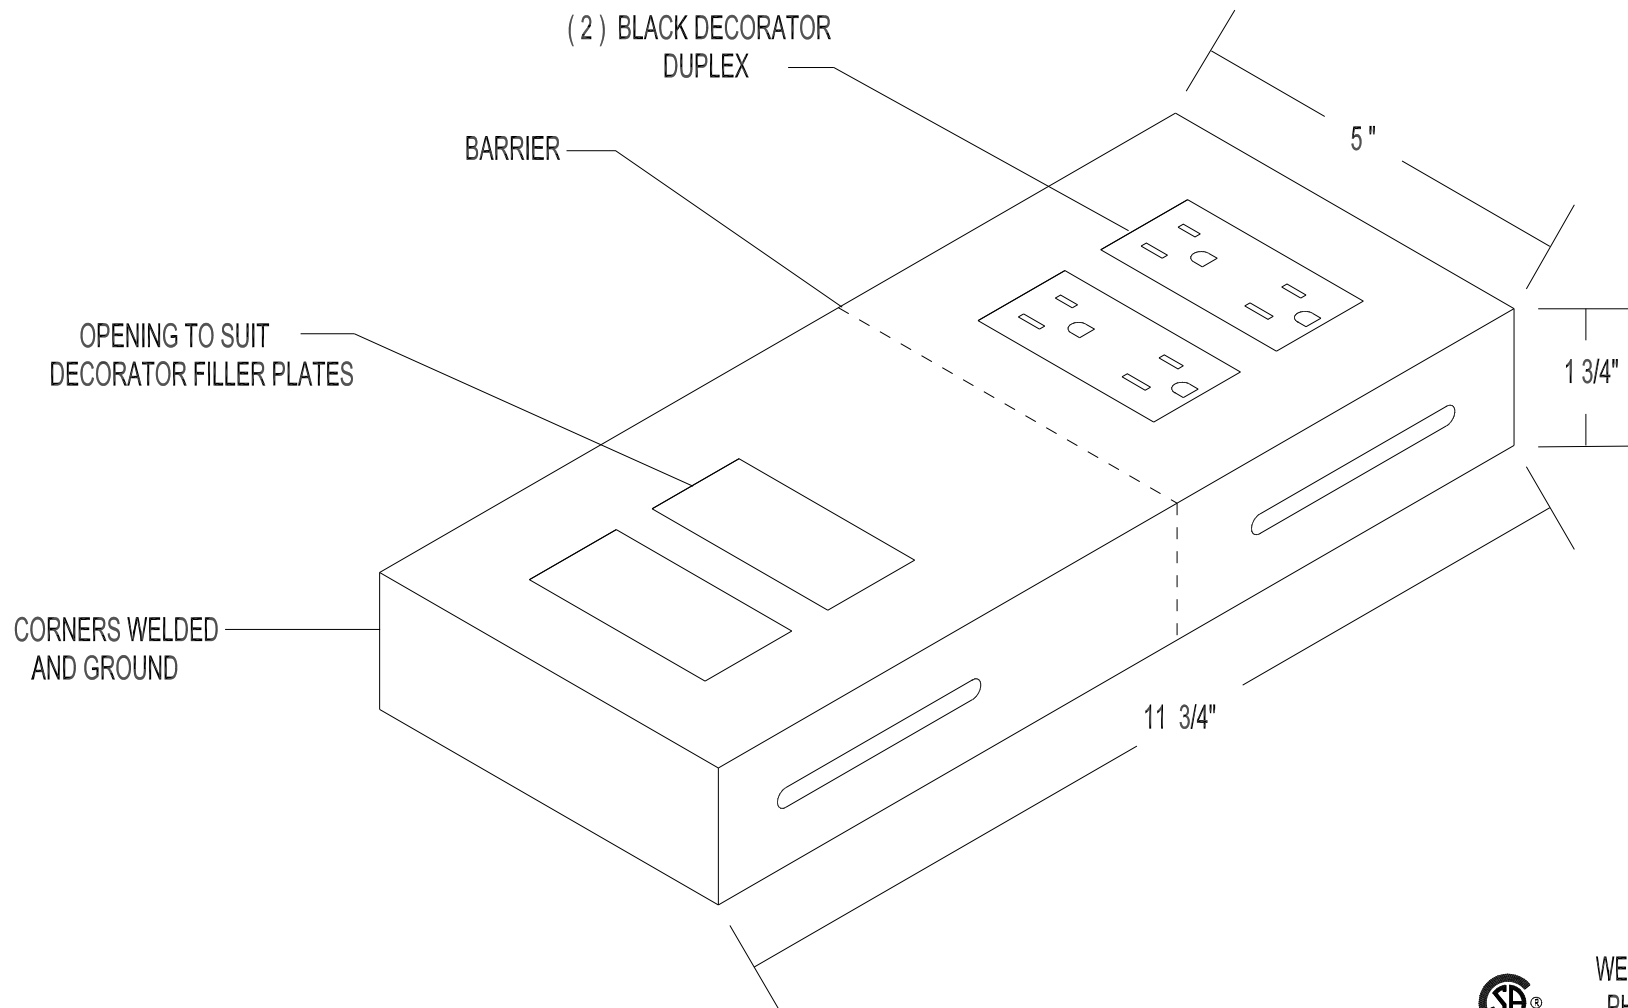

WELLMARK ELECTRIC
PH: 519-650-4495
wellmarkelectric.com

MATERIALS: 16 GA STEEL

NOTES: TOP - POWDER COAT TEXTURED BLACK



TITLE

FM SERIES FLOOR MONUMENT

DIMENSIONS IN INCHES
UNLESS OTHERWISE SPECIFIED

SCALE NTS

REFERENCE

DR. BY MP


DATE 01 / 17

PART NO.

FM5-110XX-B

APP. BY

DATE

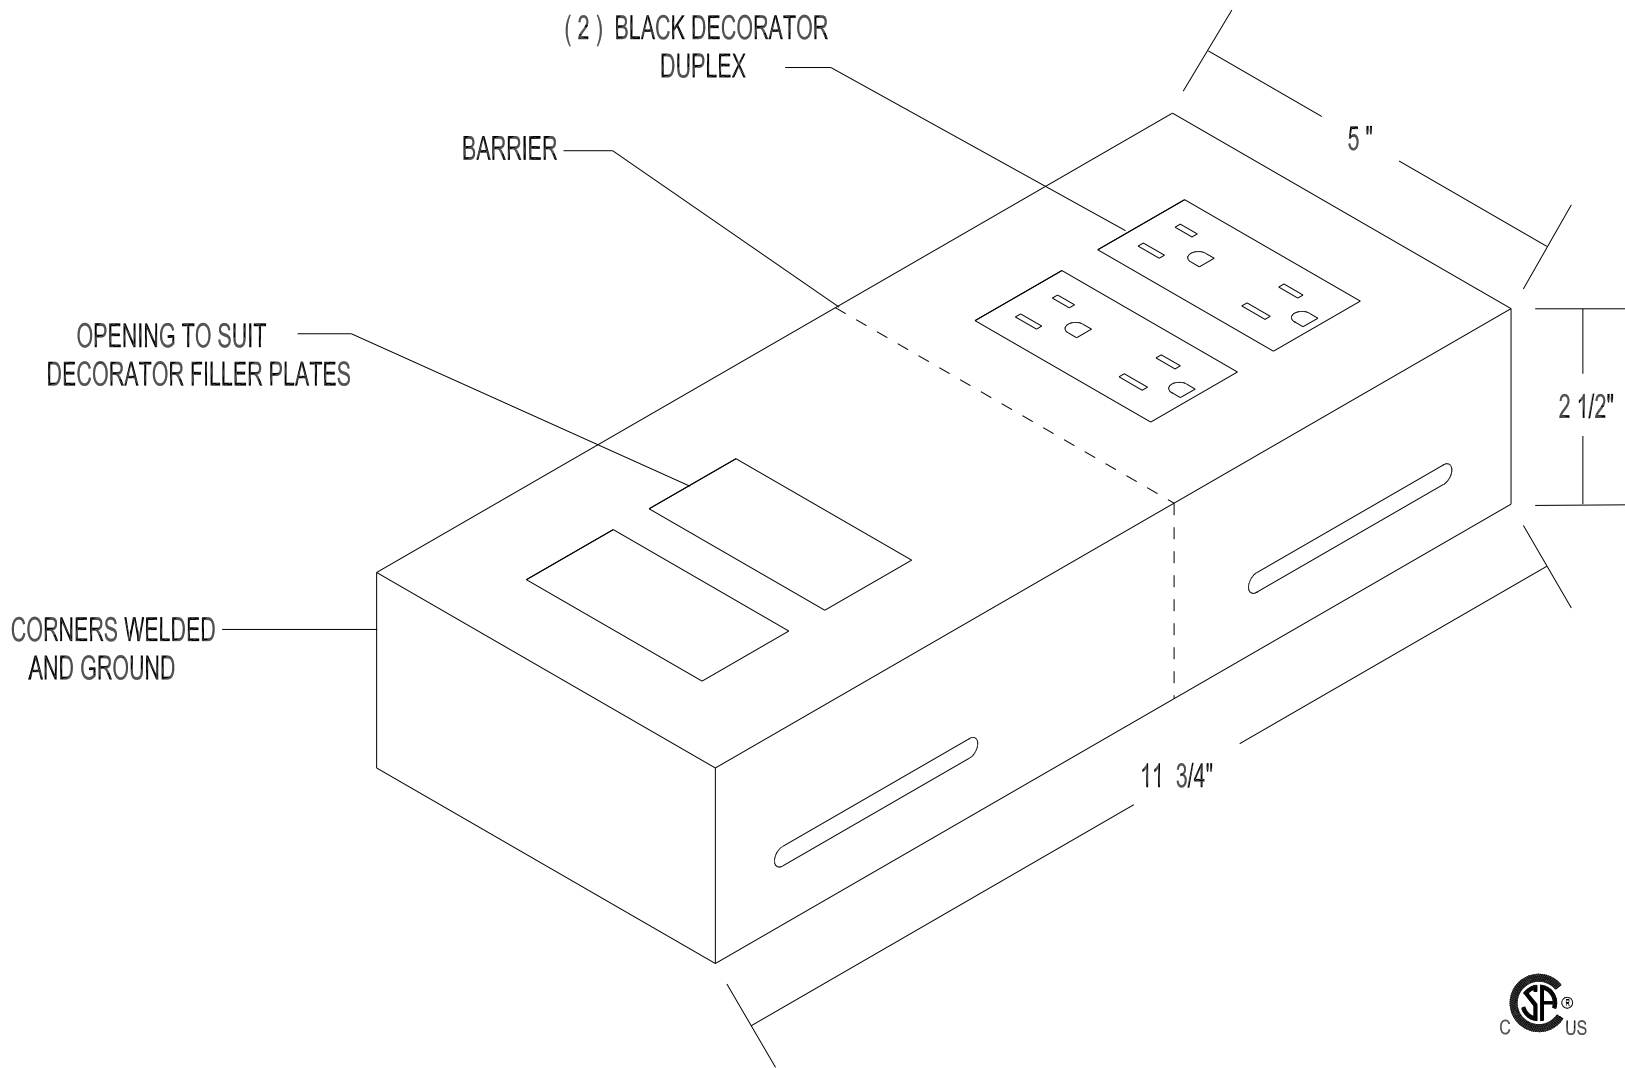

WELLMARK ELECTRIC
PH: 519-650-4495
wellmarkelectric.com

MATERIALS: 16 GA STEEL

NOTES: TOP - POWDER COAT TEXTURED BLACK



TITLE

FM SERIES FLOOR MONUMENT

DIMENSIONS IN INCHES
UNLESS OTHERWISE SPECIFIED

SCALE NTS

REFERENCE

DR. BY MP


DATE 01 / 17

PART NO.

FM5-110XX-B-2 1/2"

APP. BY

DATE

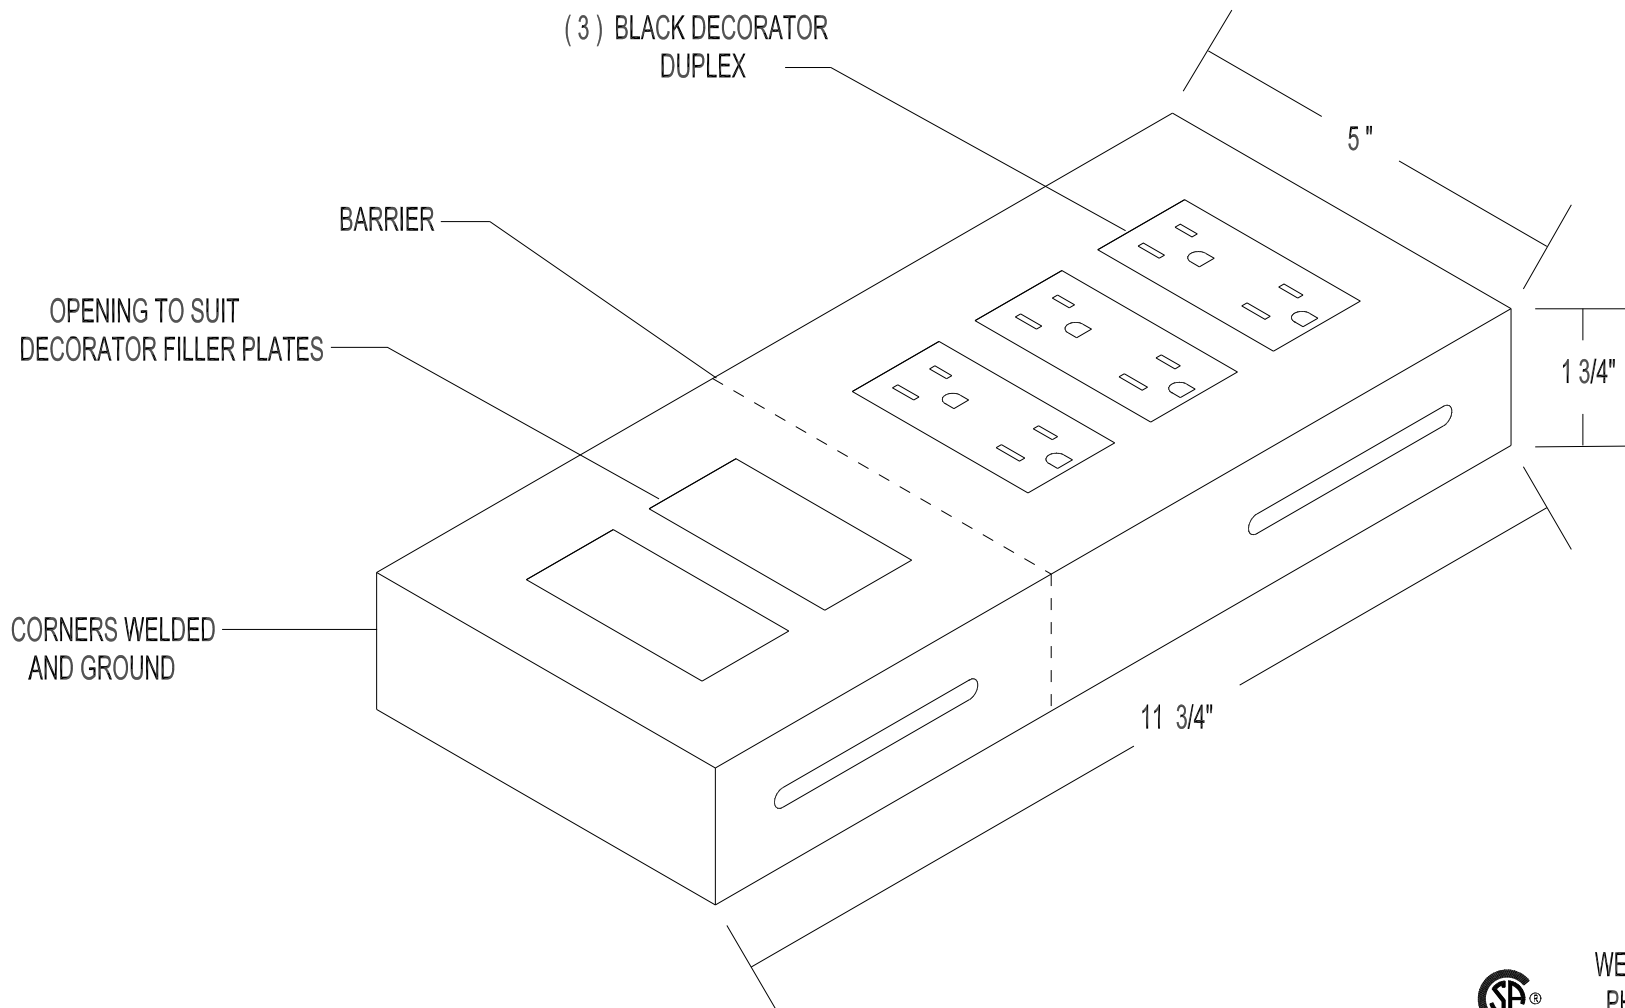

WELLMARK ELECTRIC
PH: 519-650-4495
wellmarkelectric.com

MATERIALS: 16 GA STEEL

NOTES: TOP - POWDER COAT TEXTURED BLACK



TITLE

FM SERIES FLOOR MONUMENT

DIMENSIONS IN INCHES
UNLESS OTHERWISE SPECIFIED

SCALE NTS

REFERENCE

DR. BY MP


DATE 01 / 17

PART NO.

FM5-111XX-B

APP. BY

DATE

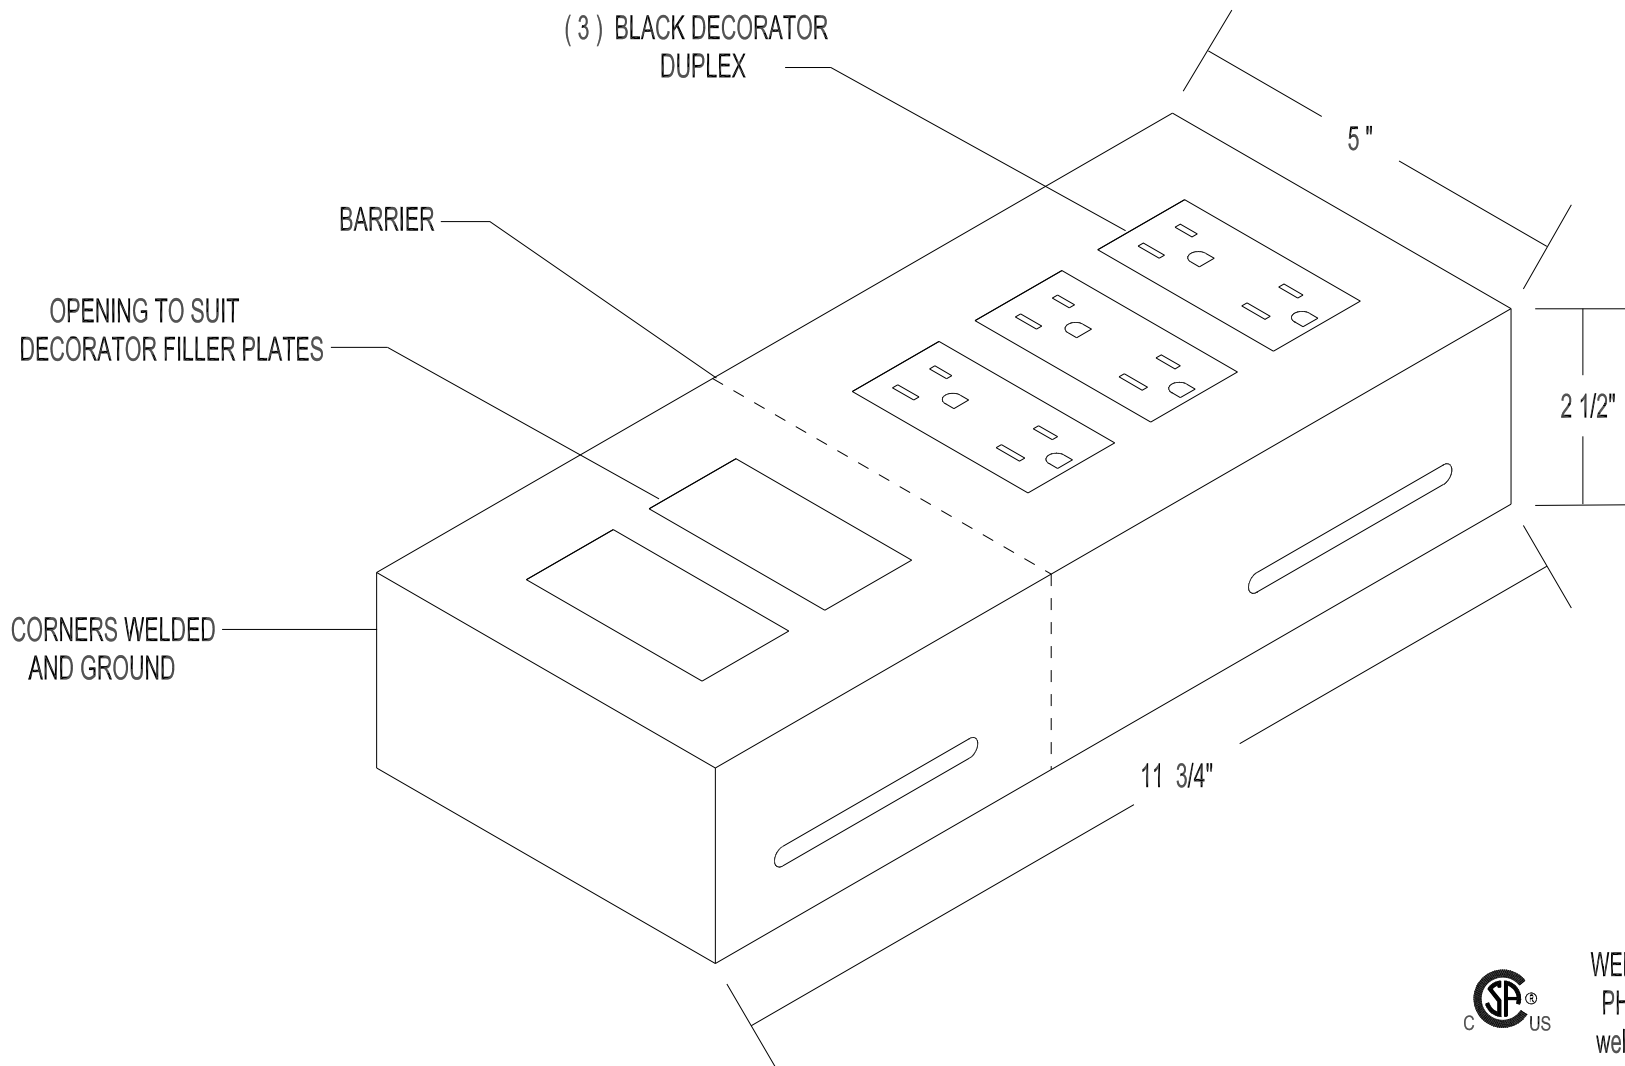

WELLMARK ELECTRIC
PH: 519-650-4495
wellmarkelectric.com

MATERIALS: 16 GA STEEL

NOTES: TOP - POWDER COAT TEXTURED BLACK



TITLE

FM SERIES FLOOR MONUMENT

DIMENSIONS IN INCHES
UNLESS OTHERWISE SPECIFIED

SCALE NTS

REFERENCE

DR. BY MP

DATE 01 / 17

PART NO.

APP. BY

DATE

FM5-111XX-B-2 1/2"